
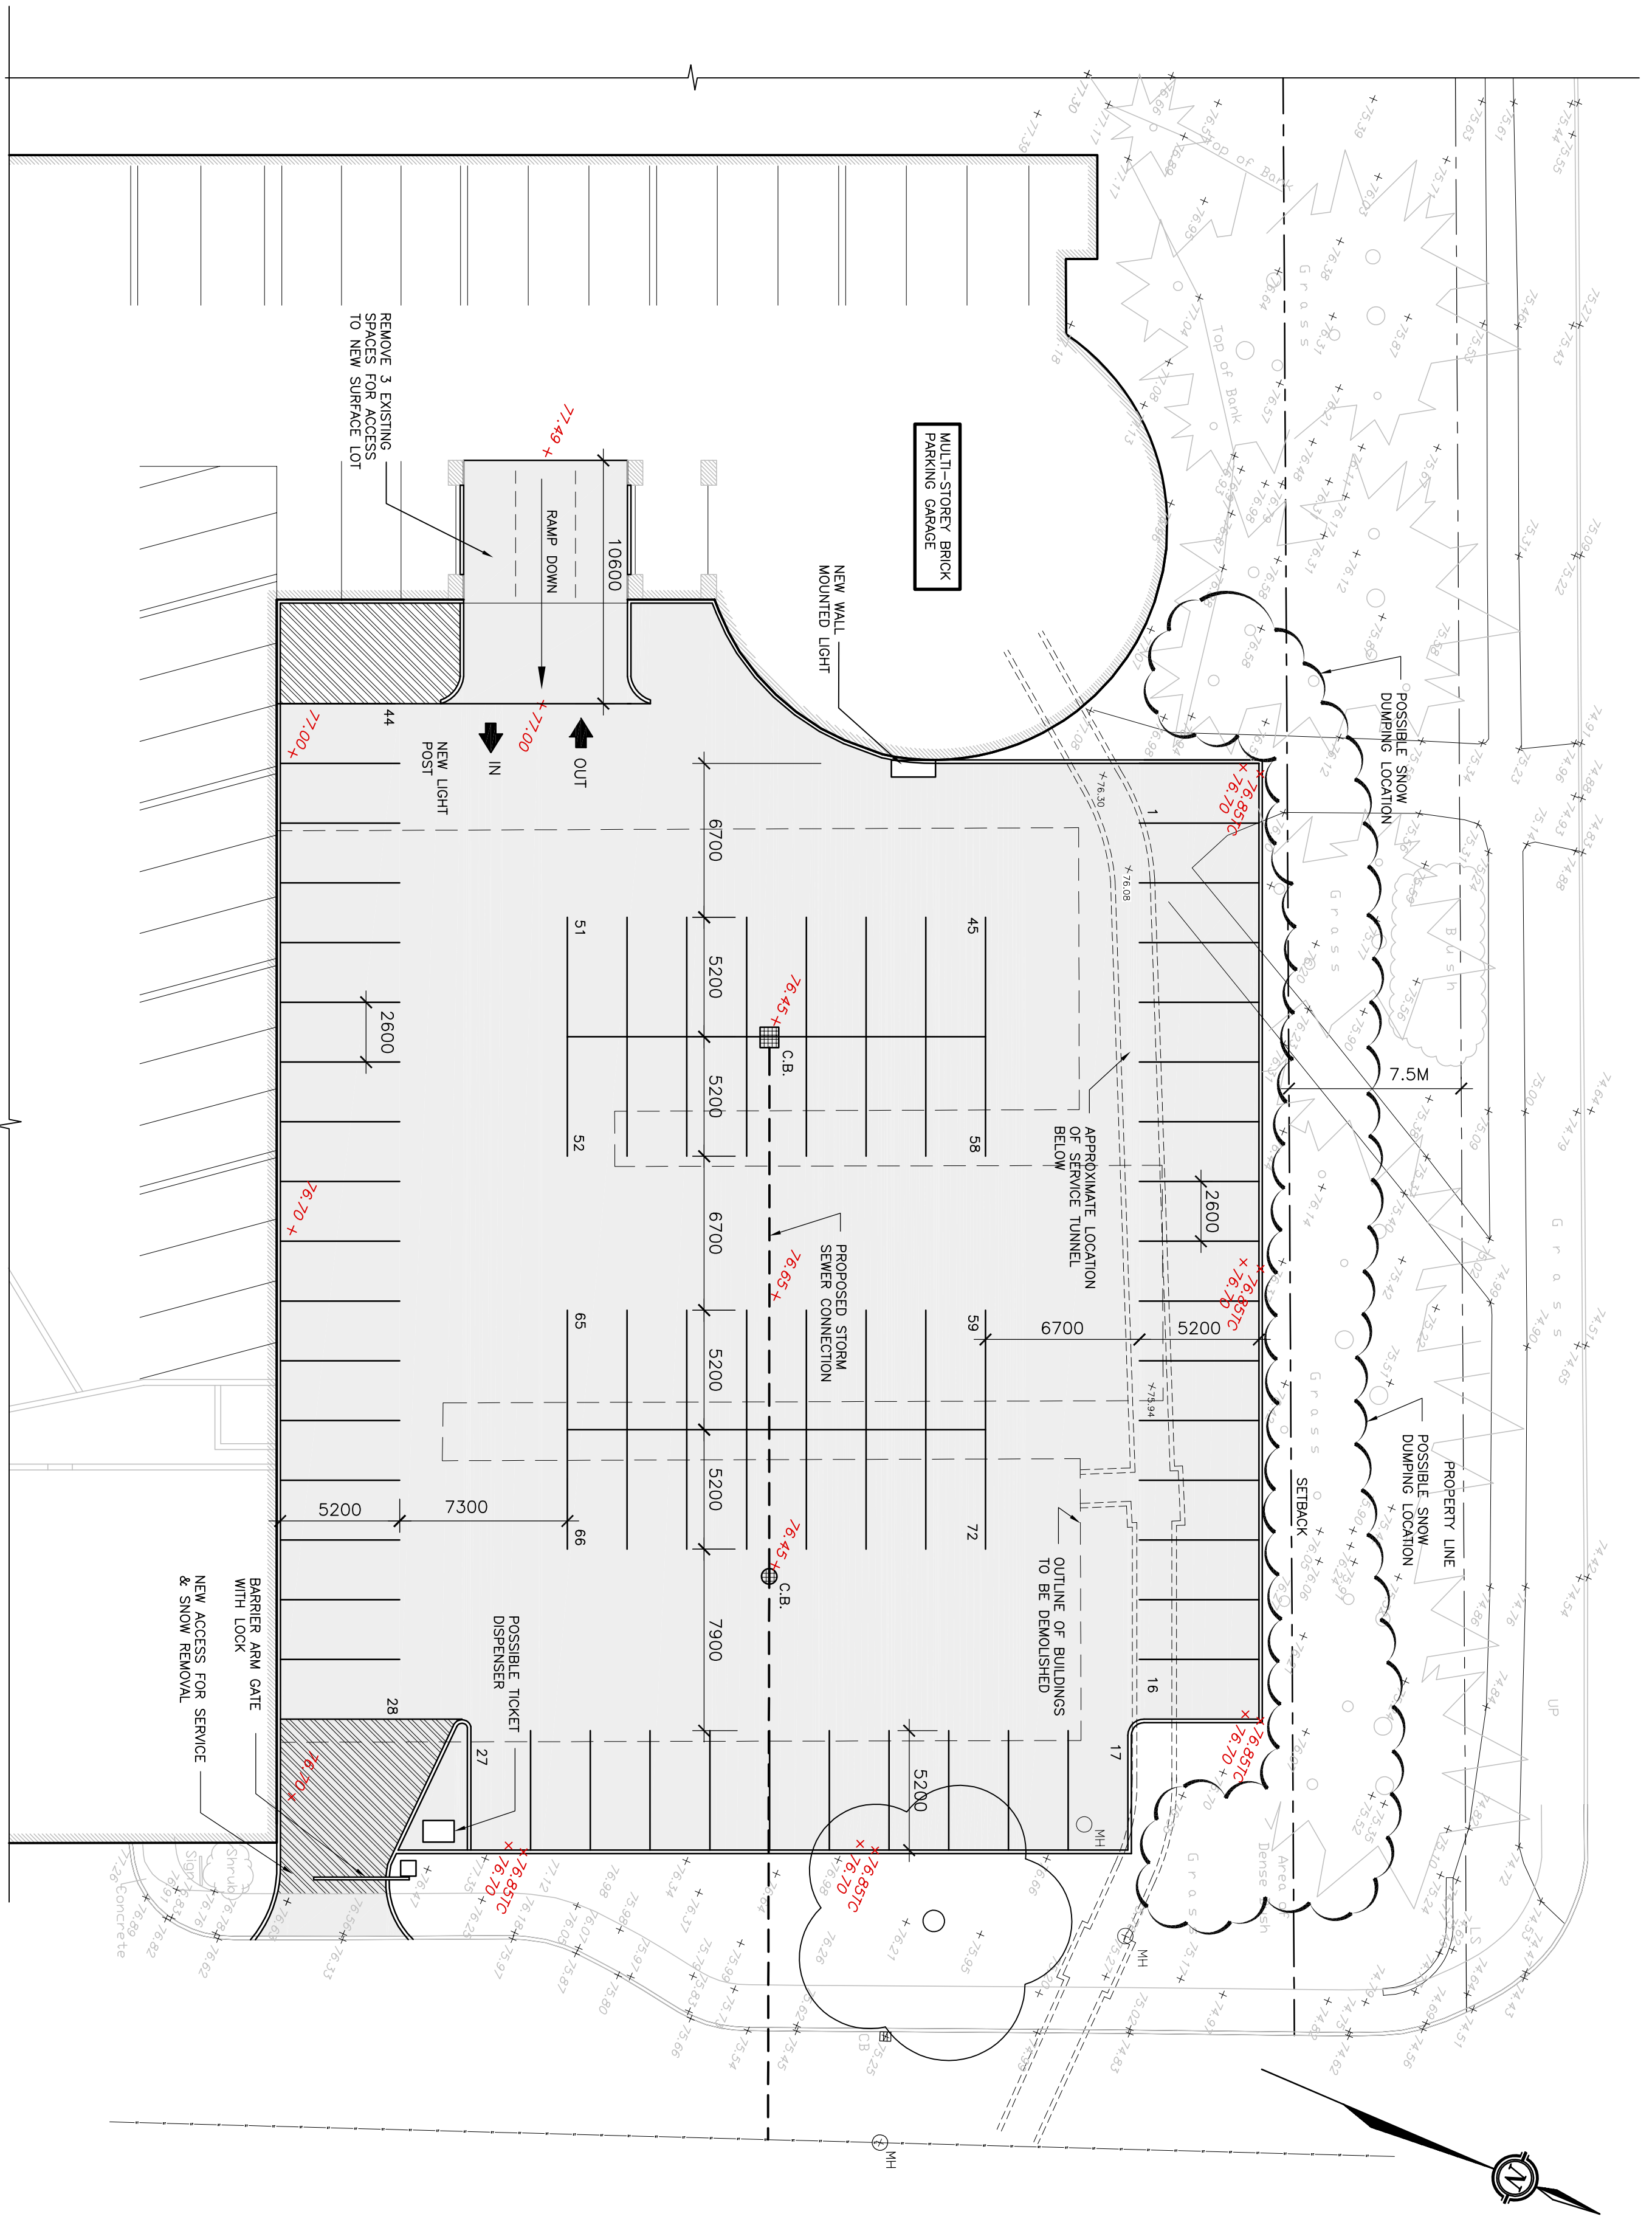


This contractor shall check and verify all dimensions on site. This drawing is not to be used for construction unless the copyright is retained and this drawing is the exclusive property of Cleland Jardine Engineering Ltd.

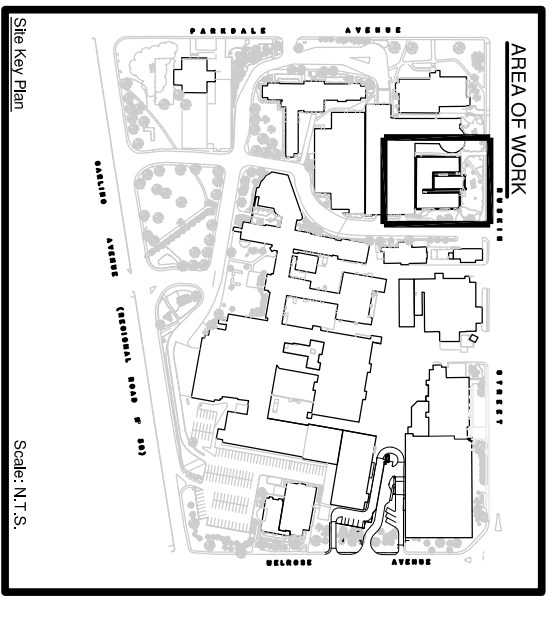

1 SITE PLAN
S101 SCALE: 1:200

DRAWING	
SITE PLAN (NEW PARKING LOT)	
DRAWN:	M. ERPICH
DESIGNED:	A. MARCOUX
DATE:	JAN 28/14
SCALE:	1:200
PROJECT NO.:	13-1427

CLELAND JARDINE ENGINEERING LIMITED
 580 TERRY FOX DRIVE, SUITE 200
 KANATA, ONTARIO, K2L 4B9
 TEL: (613) 594-1533 FAX: (613) 591-1703
 email: info@clelandjardine.com

PROJECT NORTH			
STAMP			
NO. DATE REVISIONS BY			

PROJECT
**TOH - CIVIC CAMPUS
 P1 PARKING GARAGE
 EXPANSION**