

- EX.B
- EX.C
- EX.D
- EX.E
- EX.F
- EX.G
- EX.H
- EX.I
- EX.J


RUSKIN ST.

DROPOFF AREA

POWER LINE

ENTRANCE

PROPERTY LINE

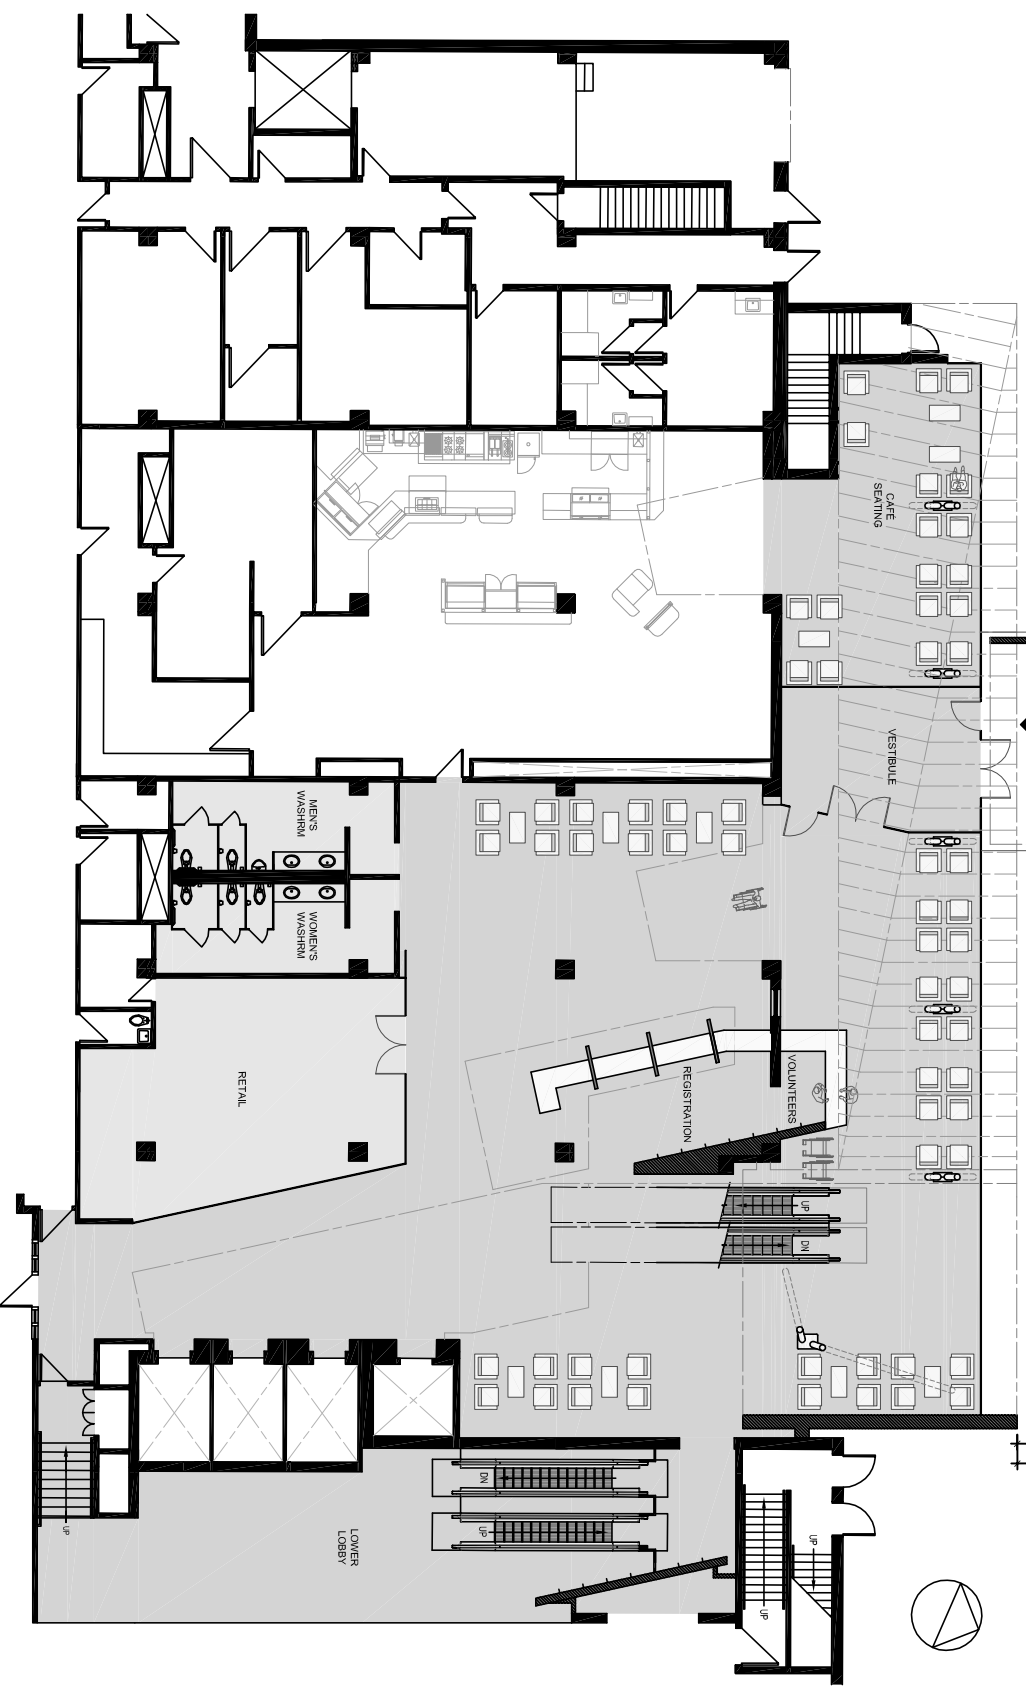

UOHI ENTRANCE CONCEPT

JANUARY, 2013

L 01

